


A = LW1 = W 1.35m
 H 2.45m
 B = LW2 = W 2.12m
 H 3.19m
 C = LW3 = W 2.41m
 H 2.24m
 H 2.61m (arch center)
 D = LW4 = W 1.88m
 H 2.62m
 E = LW5 = W 1.10m
 H 1.74m
 F = LW9 = W 1.87m
 H 2.65m
 G = LW9 wooden hall door = W 1.10m
 H 2.52m
 H = service lift = W 1.29m
 H 2.21m
 left door = W 1.20m
 H 2.12m

I = GF lifts = W 1.48m
 H 1.90m
 left door = W 0.90m
 H 2.00m
 J = lifts to roof = W 1.50m
 H 2.19m
 left door = W 0.90m
 H 2.00m

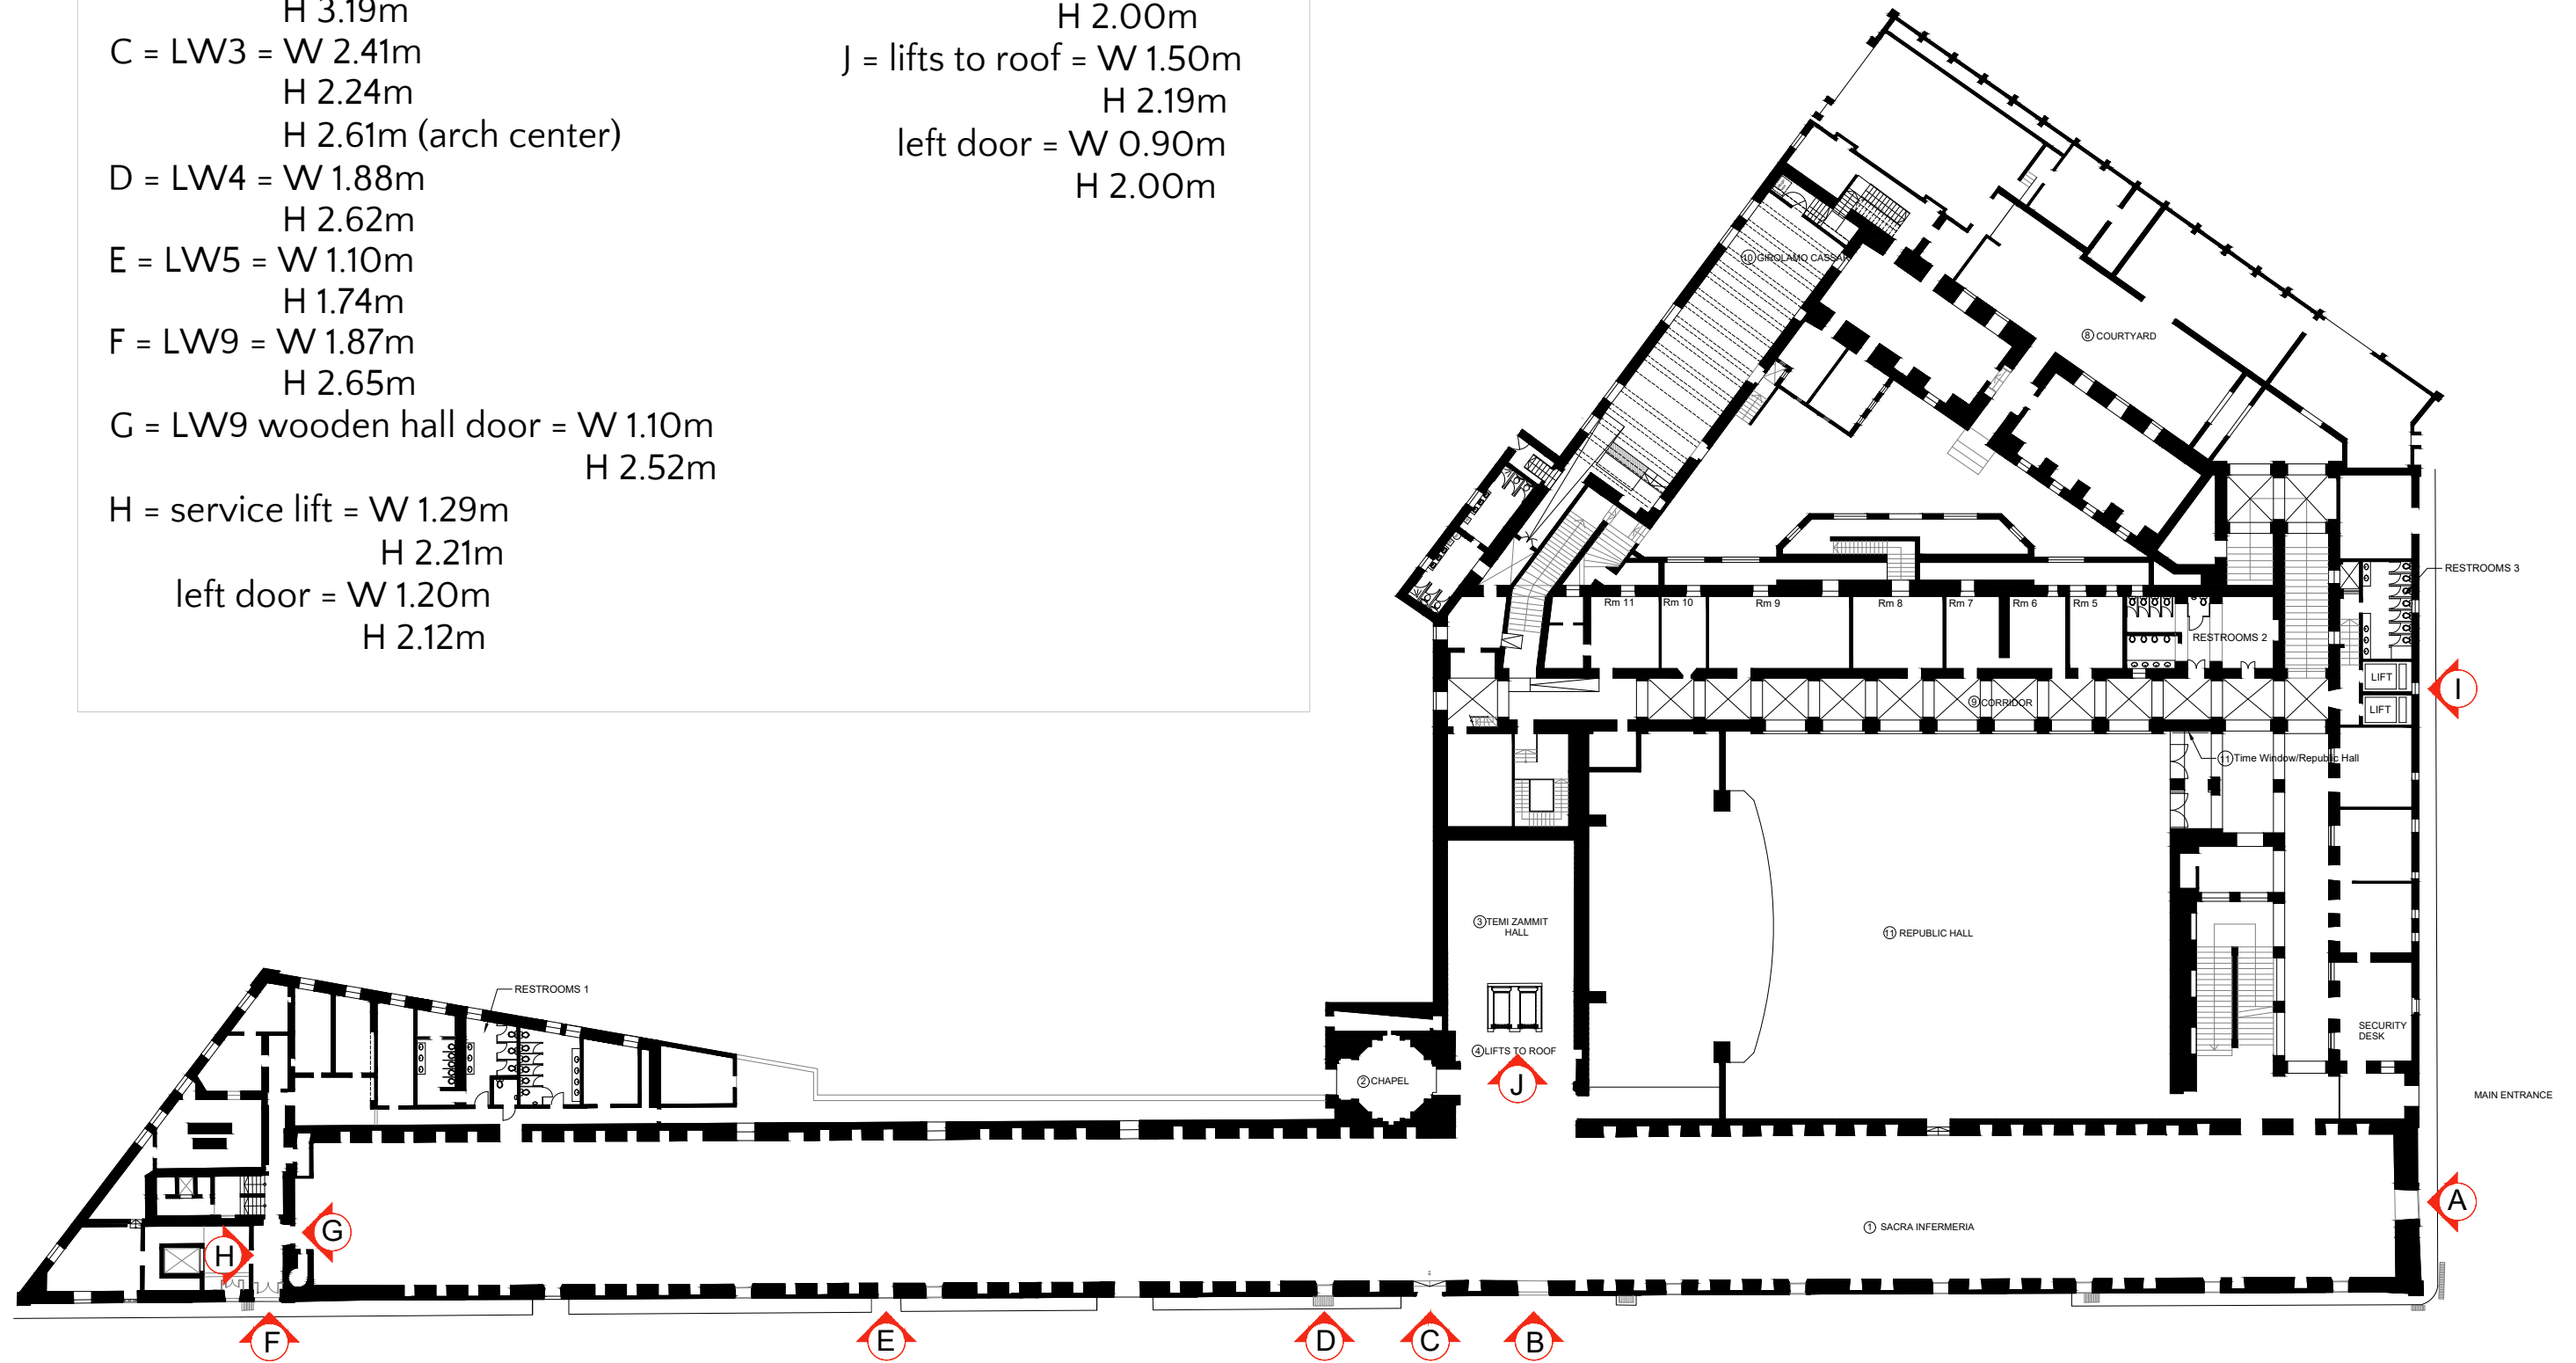

GROUND FLOOR PLAN